



Vertical Section - Head

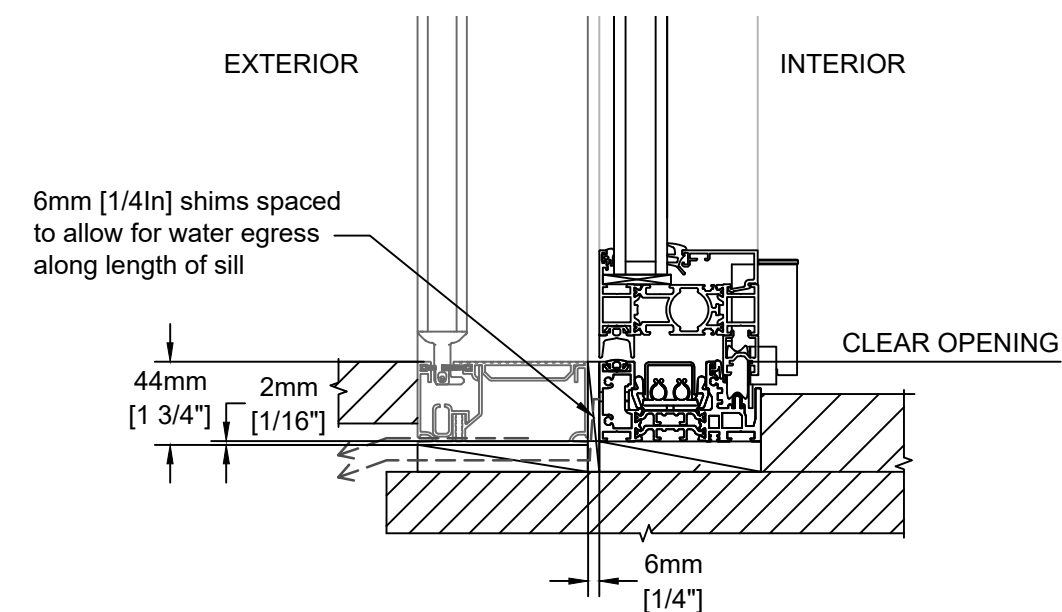

Vertical Section - Sill

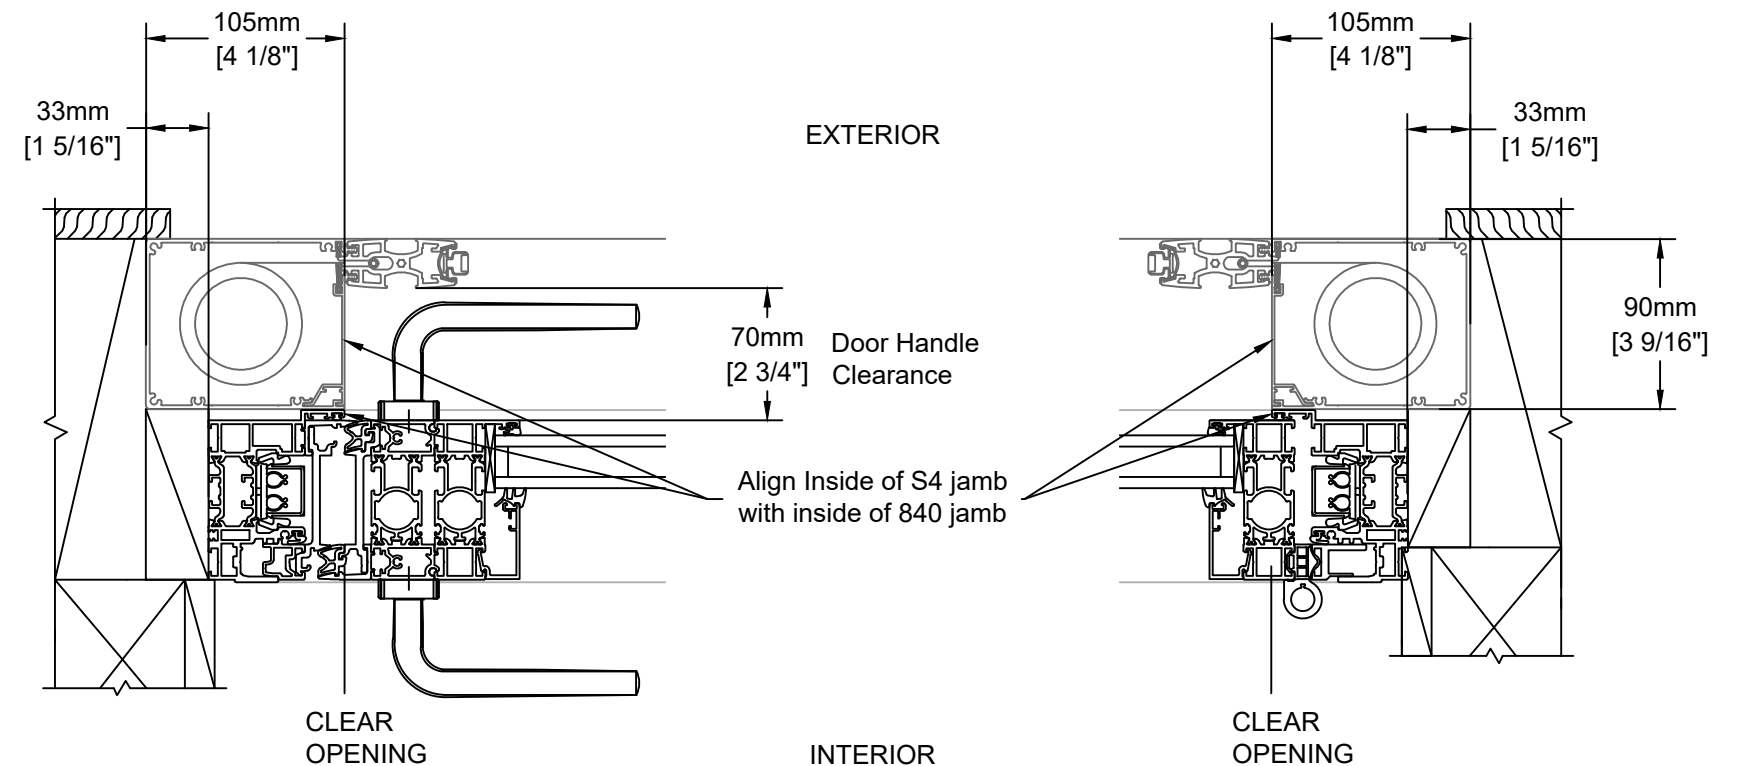

Horizontal Section Jamb with Handle

Horizontal Section Jamb Pivot

Notes:

1. Refer to Centor screen installation instructions.
2. Order S4 Screen with "AWAY" stile location to avoid conflict with door handle.
3. Order S4 Screen with "OUTSIDE" location to allow for sill drainage.
4. Refer to Nanawall instructions for door installation and weather proofing.