



Vertical Section - Head

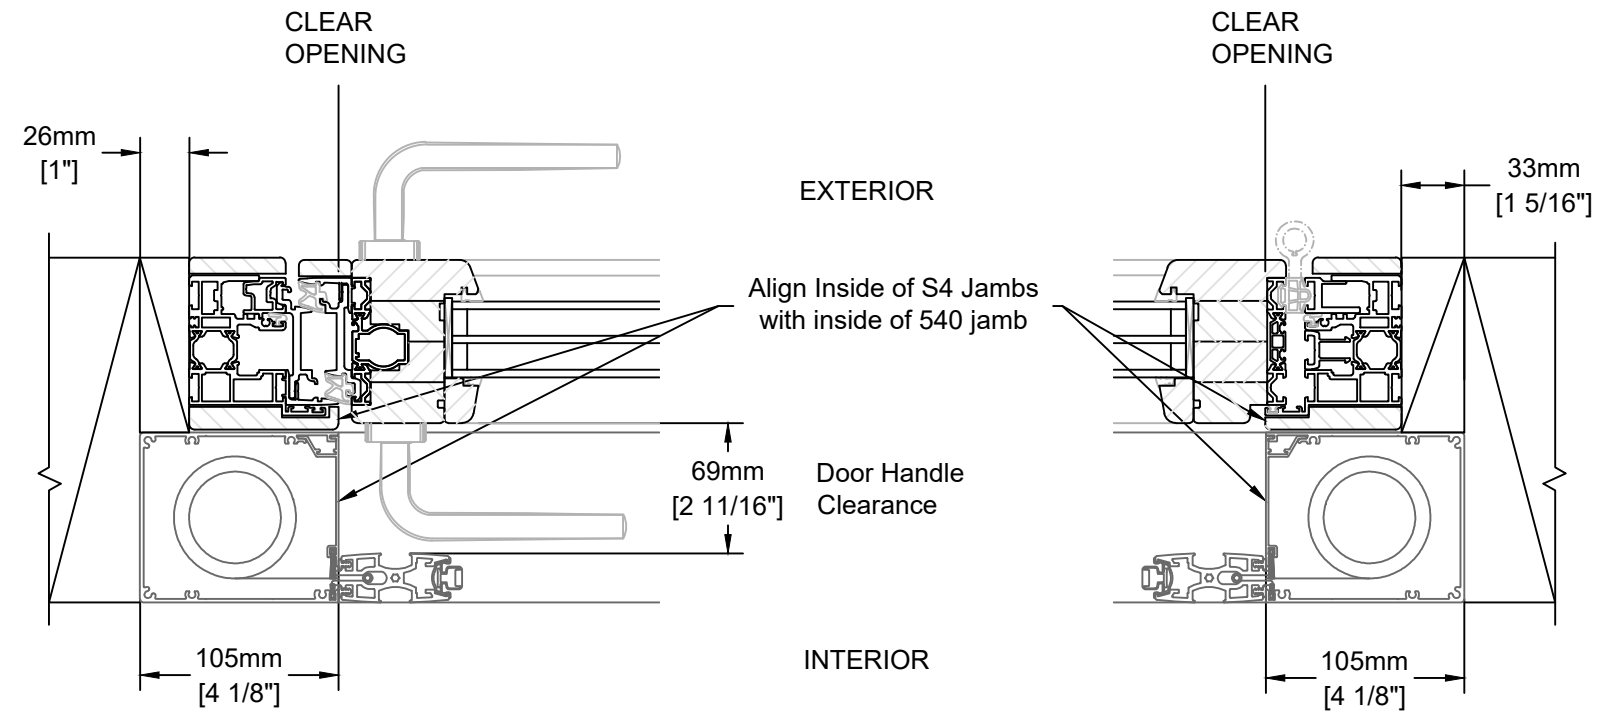

Horizontal Section
Jamb with Handle

Horizontal Section
Jamb Pivot

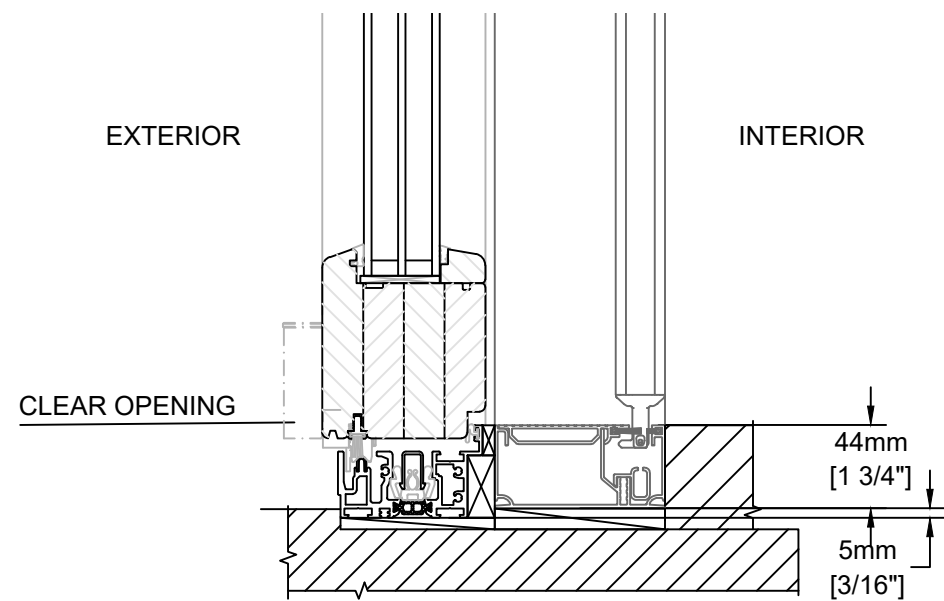

Vertical Section - Sill

Notes:

1. Refer to Centor screen installation instructions.
2. Order S4 Screen with "AWAY" stile location to avoid conflict with door handle.
3. Refer to Nanawall instructions for door installation and weather proofing.