



Vertical Section - Head

CLEAR
OPENING

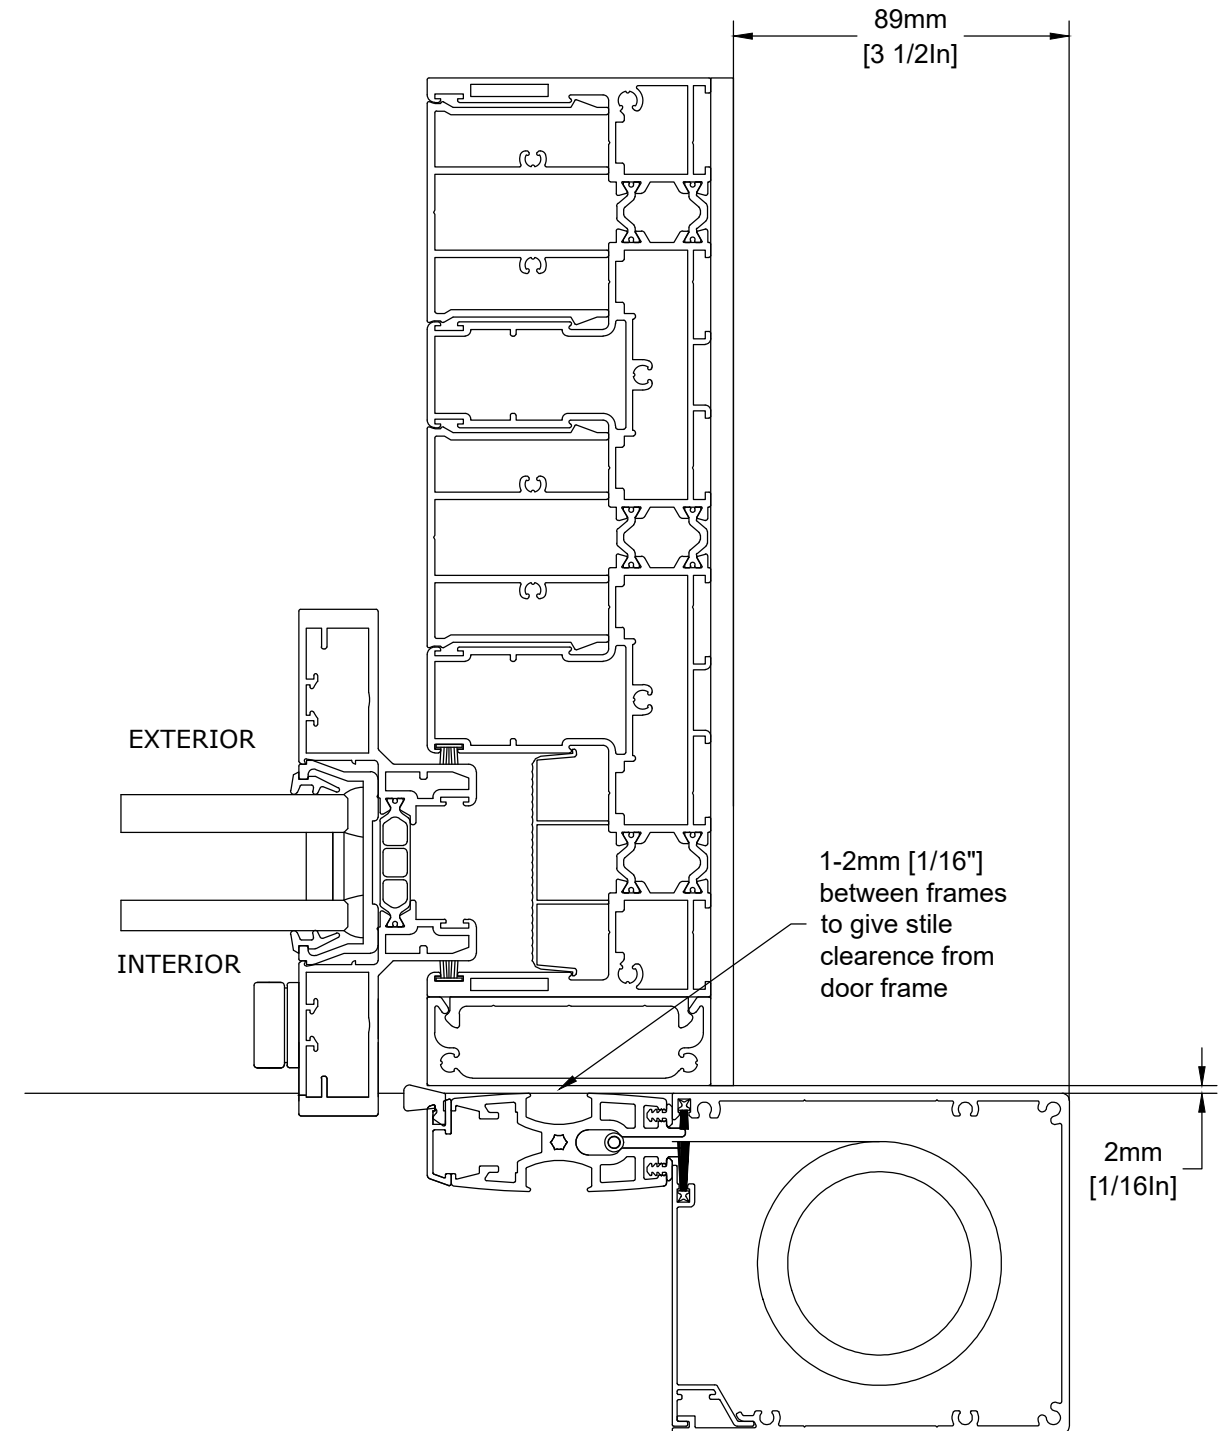


Horizontal Section - Jamb

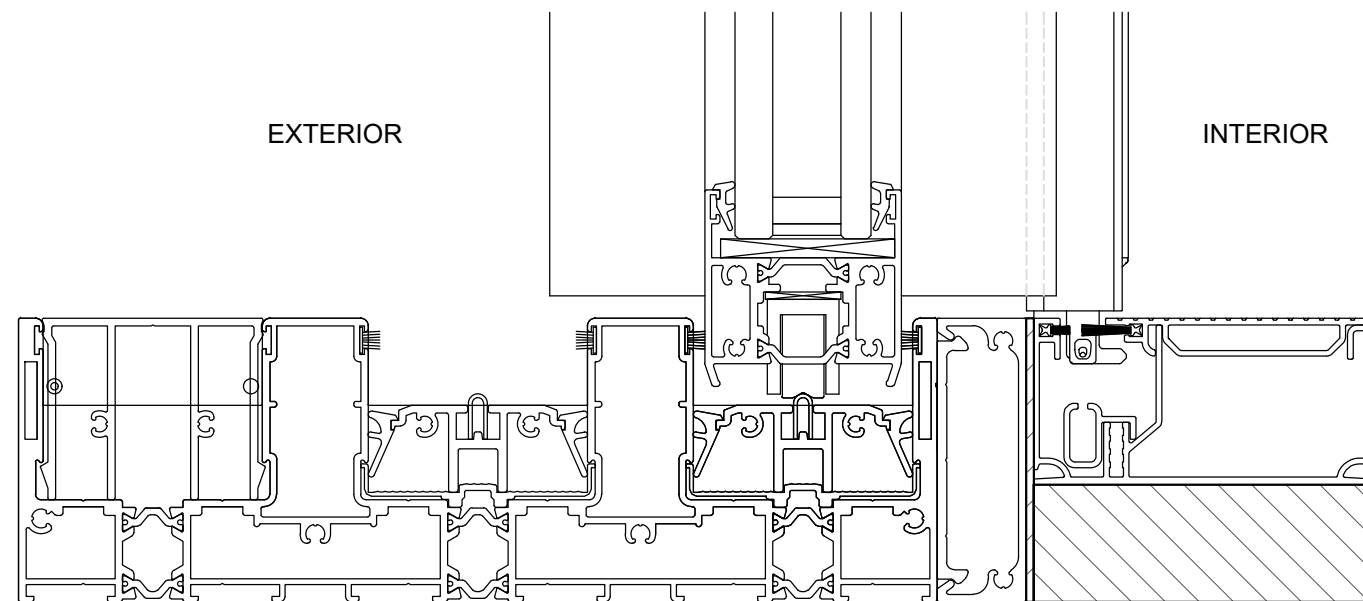

Vertical Section - Sill

CLEAR
OPENING

Legend:

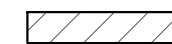

Use suitable infill.

Notes:

1. Drawing subject to change without notice.
2. Refer to Centor screen installation instructions.
3. Order S4 Screen with "Near" stile location to interact with door stile.
4. Order cover with AQ109L Option
5. Refer to Nanawall instructions for door installation and weather proofing.