


Vertical Section - Head


EXTERIOR

INTERIOR

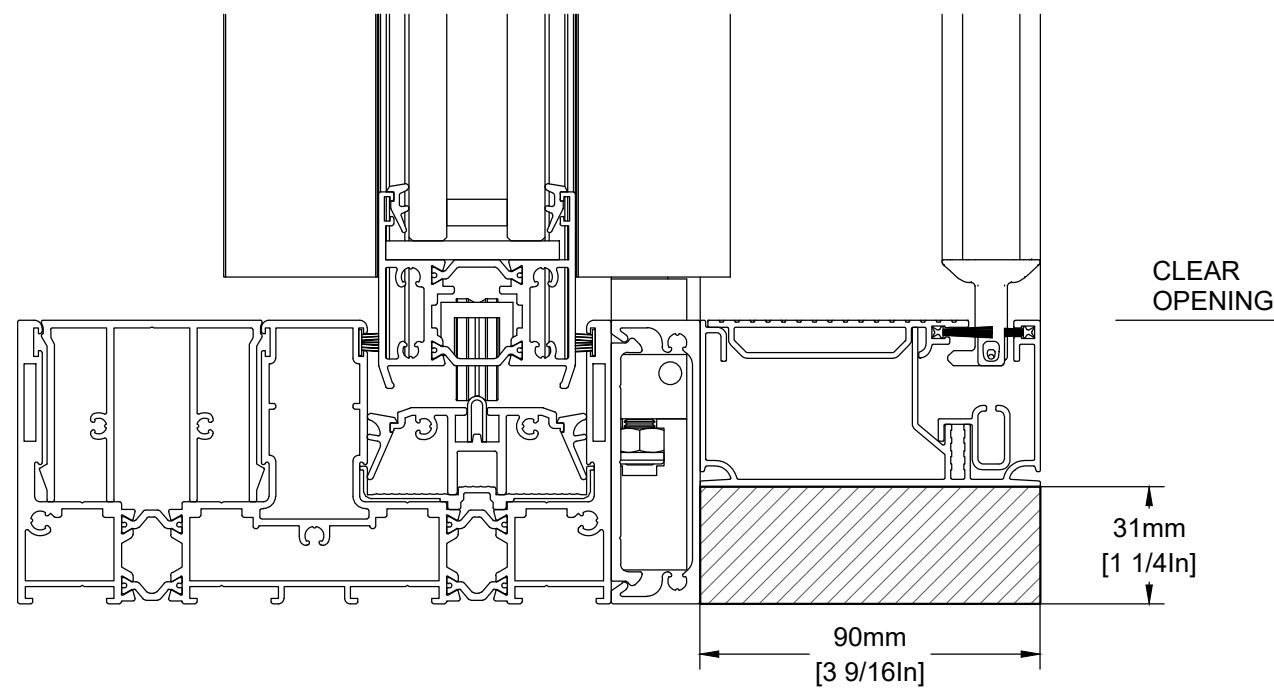

Vertical Section - Sill

**Legend:**

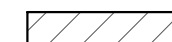


Use suitable infill.

**Notes:**

1. Drawing subject to change without notice.
2. Refer to Centor screen installation instructions.
3. Order S4 Screen with "AWAY" stile location to avoid conflict with door handle.

EXTERIOR

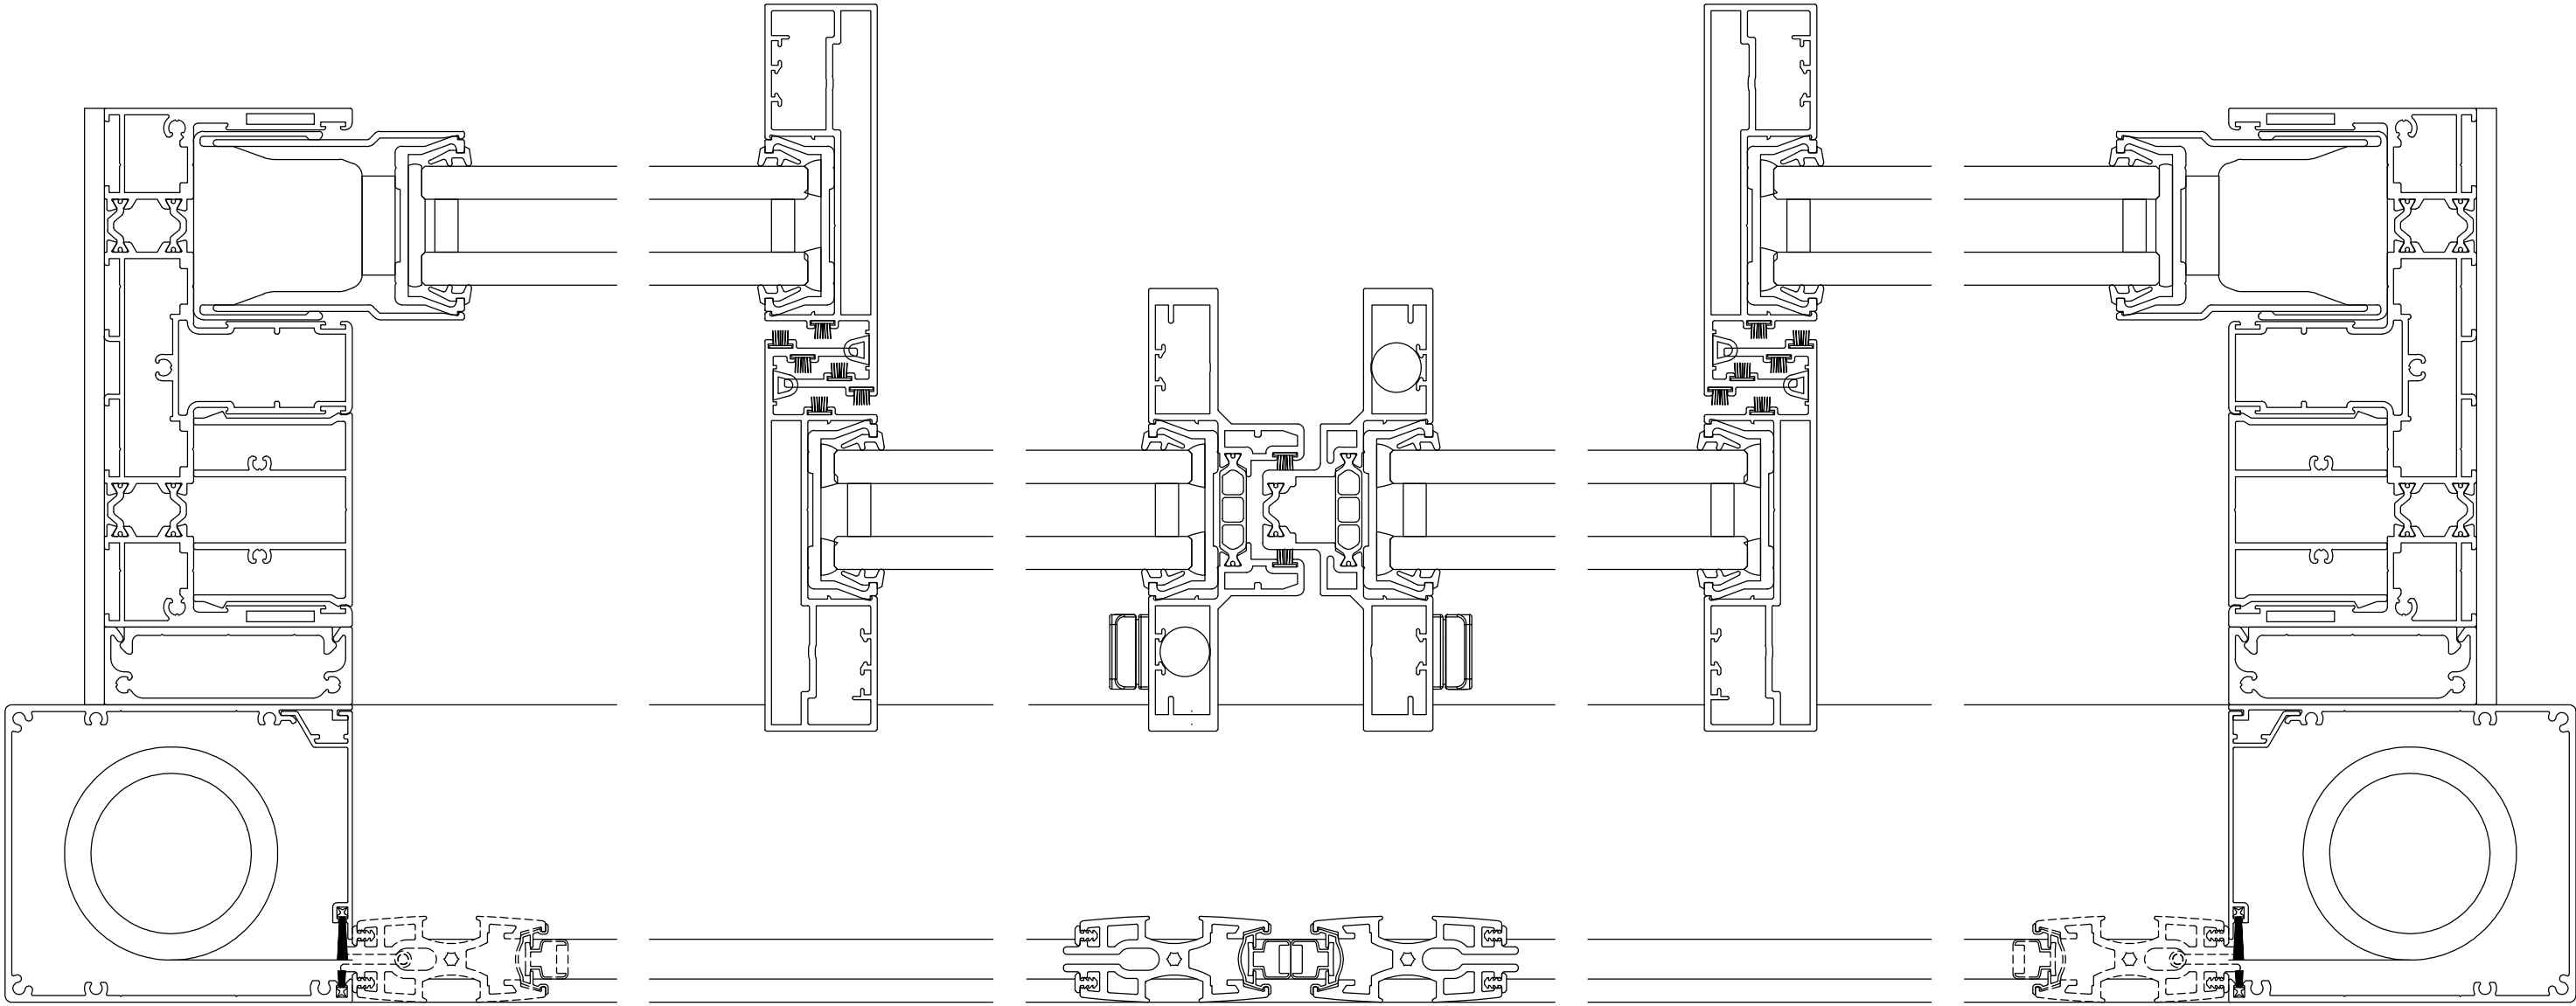

INTERIOR

Horizontal Section